



# VENTED RIDGE (OPTION)


MC-18B

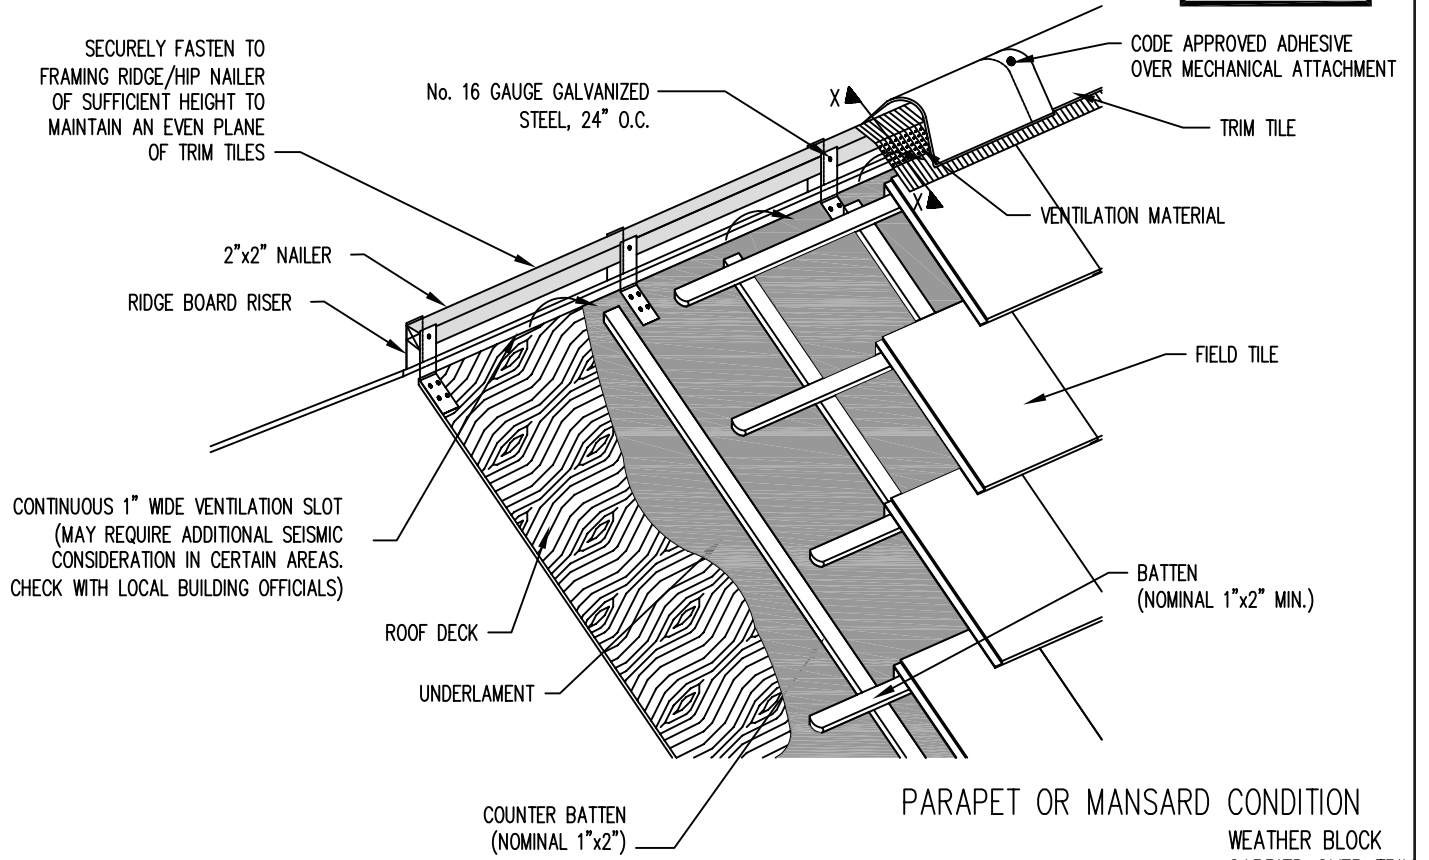

## PARAPET OR MANSARD CONDITION

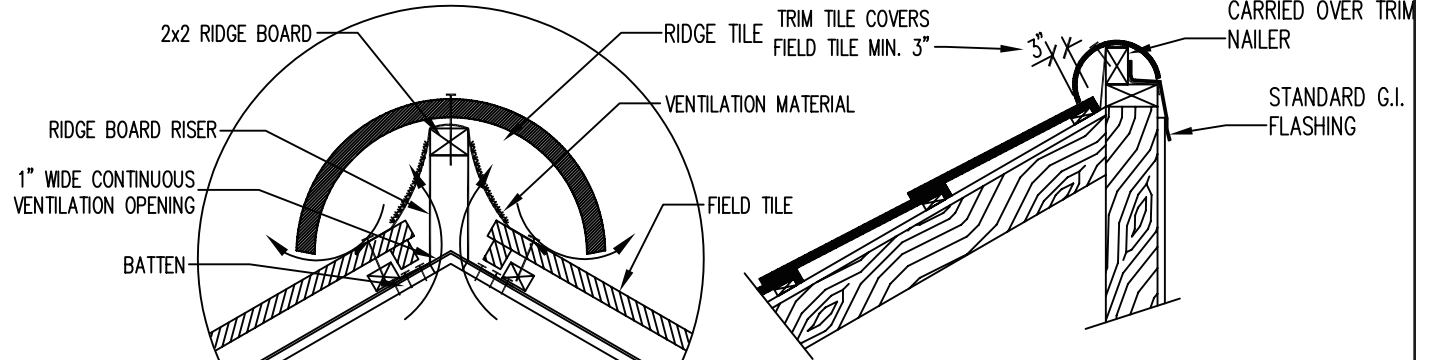

## METAL CAP CONDITION

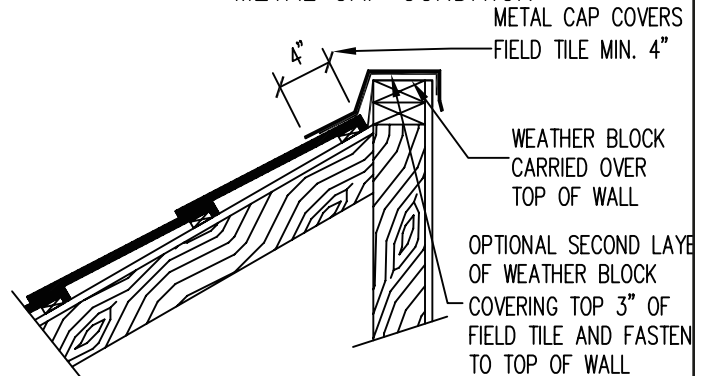

NOTE:  
REFER TO VENT MANUFACTURERS INSTRUCTIONS FOR PRODUCT REQUIREMENTS AND LIMITATIONS.

DRAWING SHOWN DEPICTS THE APPLICATION OF ALL TILE PROFILES. UNLESS OTHERWISE NOTED IT WOULD APPLY TO EITHER CONCRETE OR CLAY TILES.

Copyright© Tile Roofing Institute/WSRCA  
ICC-ES ESR-2015 01/2002, revised 04/2006

USA Owned. USA Made.  
www.eagleroofing.com

