


SPECIALTY CONDITIONS - PRE-ENGINEERED ROOF SYSTEM

Wire Attachment System

MC-27

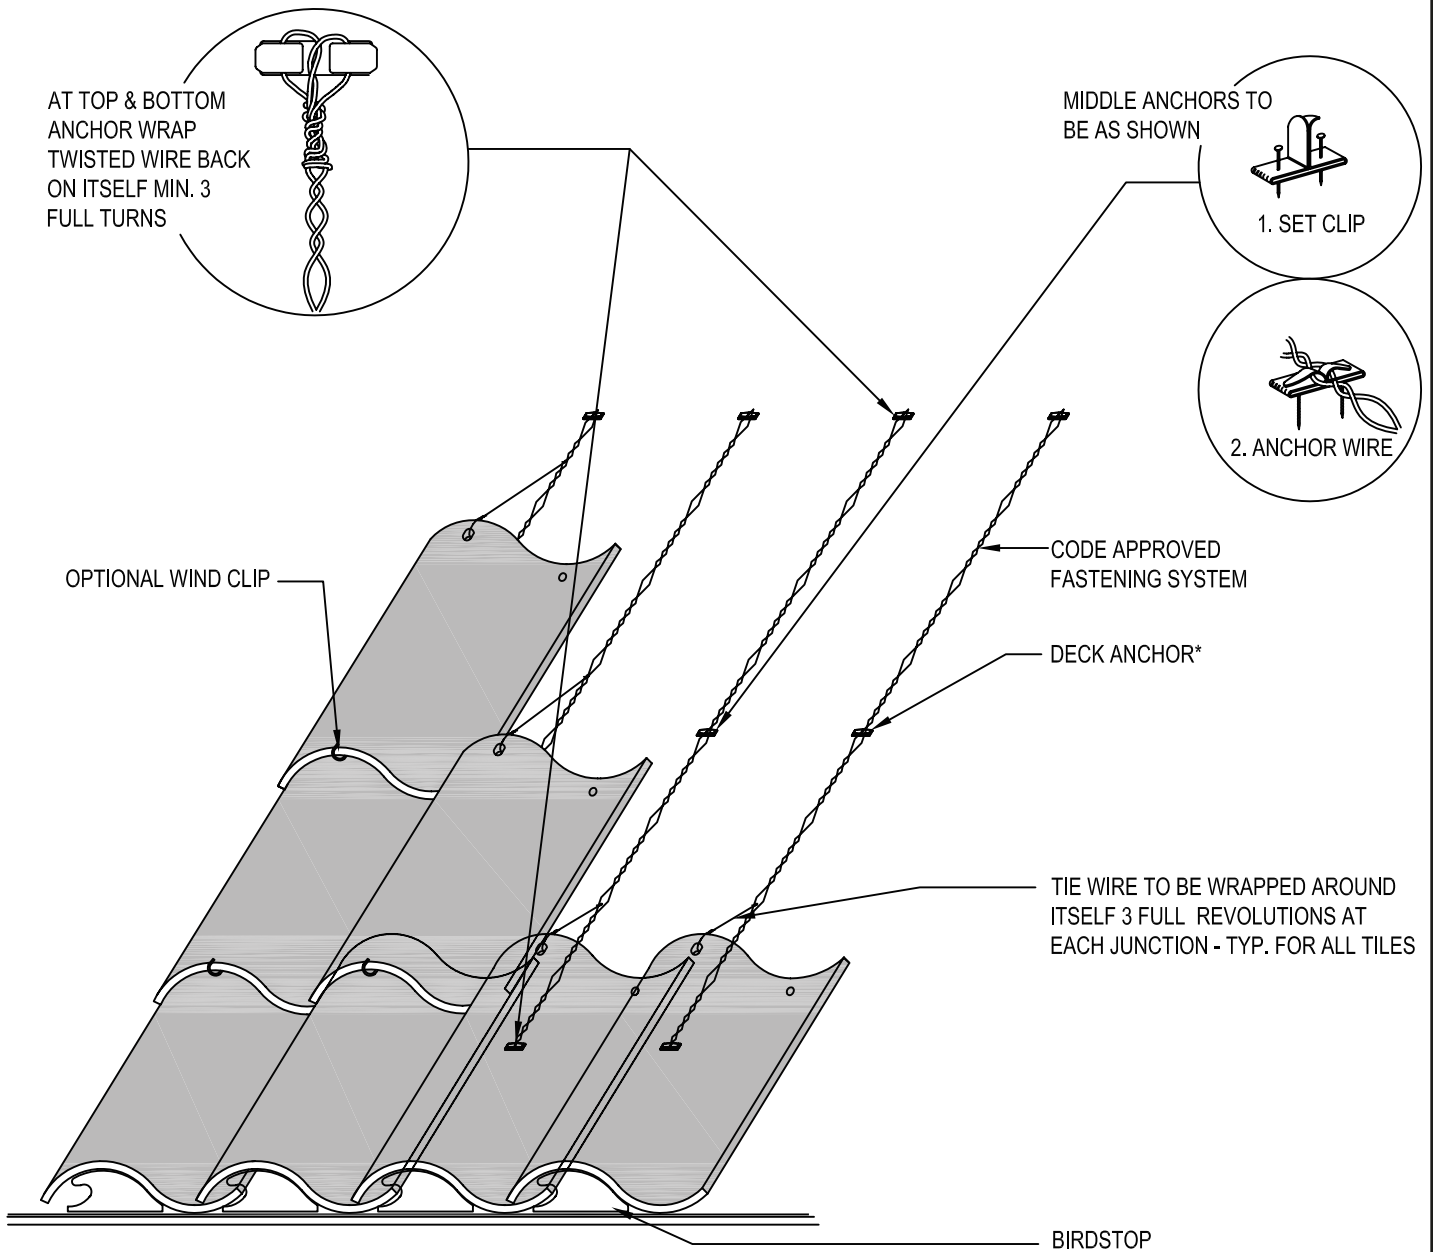

*NOTE: ANCHOR SPACING AS PER ANCHOR SYSTEM MANUFACTURERS ICC-ES EVALUATION REPORT

DRAWING SHOWN DEPICTS THE APPLICATION OF ALL TILE PROFILES. UNLESS OTHERWISE NOTED IT WOULD APPLY TO EITHER CONCRETE OR CLAY TILES.

Copyright© Tile Roofing Institute/WSRCA
ICC-ES ESR-2015 01/2002, revised 04/2006

USA Owned. USA Made.

www.eagleroofting.com

